


BURROWS GRAHAMS' KEY

- SITE BOUNDARY
- PHASE 1 TREATMENT AREA
- PHASE 2 TREATMENT AREA
- AREAS WITHIN THE 5m EXCLUSION ZONE REQUIRING GROUND TREATMENT

MENARD'S KEY

- BMC
- CMC
- ANK13 Additional CPT

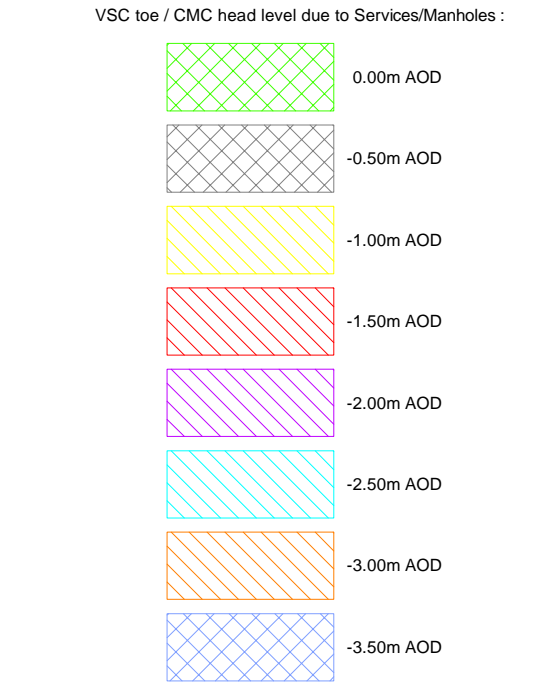

LEGEND

- OBSTRUCTION TO BE CORED
- POSSIBLE OBSTRUCTION IN
- Concrete Pile
- Timber Pile

Crosshair indicative of existing timber piles turned into 400mmx400mm square shaped piles centered at the intersection of the crosshair as suggested by McLaren.

Squared shaped timber dimensions and locations to be confirmed

This drawing shall be read in conjunction with External Levels sheets 1-4 LCY10-BGL-XX-XX-DR-C-20201 to -20204 (C01 dated 18/10/2024) and Pile Mat Design OLP-STT-ZZ-ZZ-DR-MCL15-15001 (P05 dated 08/11/2024) and electrical and water chambers schedules LCY10-PPA-XX-XX-SH-P-50000 - Water Services Valve Chamber Schedule_Ver4 (C04 dated 14/03/2025) LCY10-PPA-XX-XX-SH-E-60000 to 60002 - Electrical Chamber Schedule Sheets 1-3 (rev C05 dated 07/03/2025) LCY10-BGL-XX-XX-DR-C-50101 to 50104 - DRAINAGE STRATEGY sheets 1 to 4 (C07 dated 21/03/2025) and LCY10-BGL-XX-XX-M3-C-01030 Drainage_Ver8.dwg

Client Numbering System



DOCUMENT NUMBER: LCY10-YBM-ZZ-ZZ-DR-GE-00012
 STATUS: S5
 REVISION: C05

REV	DATE	DESCRIPTION	BY	APPROVED
C05	15/07/25	FOLLOWING COMMENTS FROM CUNDALL	JU	CS
C04	06/06/25	HARMONISATION REVISION VERSION	JU	CS
C03	05/06/25	AMENDMENT BMC TREATMENT AREA	JU	CS
C02	28/04/25	REVISED SERVICES LAYOUT	JU	CS
C01	09/04/25	FIRST ISSUE	JU	CS

Drawings used to produce layout	Total No. of Piles	Bearing Pressures kN/m ²
BI-MODULUS COLUMN TREATMENT AREA (C07 dated 15/07/2025)	Post - 150	Post - 150
ANL-001-11-01-01-C-Row Ground Service (M)	Strip - 150	Strip - 150
	Other - 6861	Other - 50
		see design report



Henderson House, Langley Place, Burscough, Lancashire, L40 8J5
 Tel: +44(0)1704 891 039 Web: www.vibromenard.co.uk

Following on [Linked in](#) Setting out of Centre Line of Foundations, Back Markers, Handing and Orientation Checked by:
 Signed: _____

Drawn	J. JIANG	Approval	<input checked="" type="checkbox"/>	Construction	<input type="checkbox"/>	As Installed	<input type="checkbox"/>	
Approved	CS	Scale	1:500	Date	15/07/2025	Total No. of Piles	6861	
Project Title	PROJECT OLYMPUS, SILVERTOWN						Tender Ref	V29949

Drawing Title: BI-MODULUS COLUMNS (BMC) LAYOUT SHEET 2 OF 4
 Drawing No: [010]-HM-ZZ-DR-GE-0012